



DEPARTMENT OF THE ARMY
WILMINGTON DISTRICT, CORPS OF ENGINEERS

RALEIGH AREA OFFICE
P. O. BOX 61068 NEUSE BRANCH
RALEIGH, NORTH CAROLINA 27661

IN REPLY REFER TO

21 February 1986

Coinjock Field Office

Subject: Contract No. DACA54-85-C-0005
Naval Facility Demolition
Buxton, North Carolina

Mr. Thomas L. Hartman, Superintendent
Cape Hatteras National Seashore
Route 1, Box 675
Manteo, North Carolina 27954


Dear Mr. Hartman:

Reference your letter dated September 23, 1985 authorizing the contractor on the subject project right-of-entry for the purpose of demolition of the former Naval Facility and site restoration.

The contractor has completed the required work. This is to advise you that this facility is returned for your use. You are requested to acknowledge receipt of this notice by signing the extra copy and returning it as soon as possible.


Your cooperation in this action as well as your cooperation throughout the project is appreciated.

Sincerely,

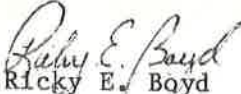
Ricky E. Boyd
CPT., Corps of Engineers
Authorized Representative
of the Contracting Officer


ACKNOWLEDGEMENT:


Date 2-24-86

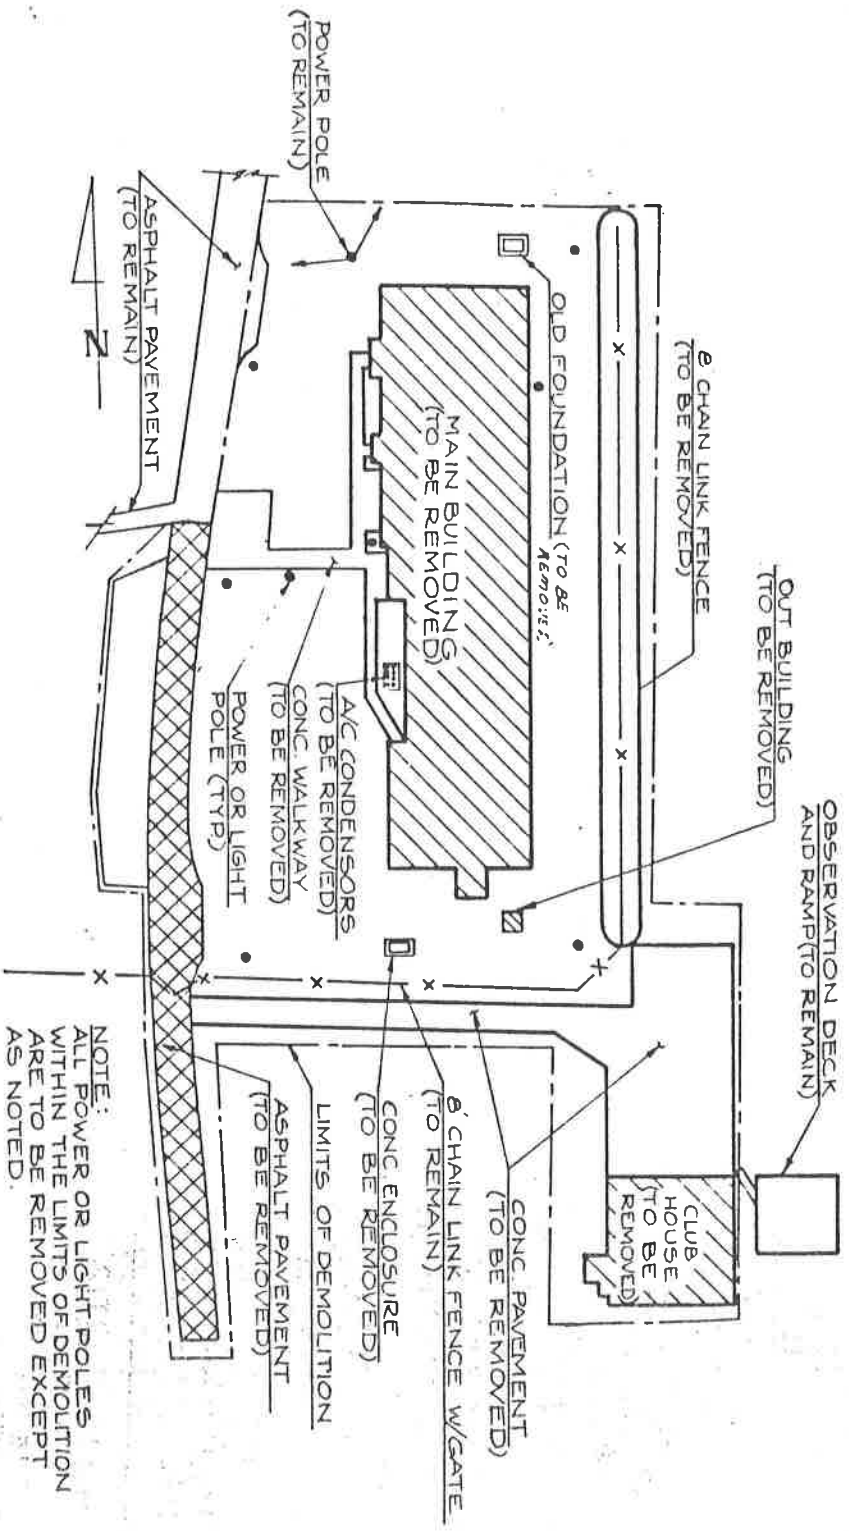

NOTE:
 ALL POWER OR LIGHT POLES
 WITHIN THE LIMITS OF DEMOLITION
 ARE TO BE REMOVED EXCEPT
 AS NOTED.

SITE PLAN
 RESTORATION AREA
 PLATE 3

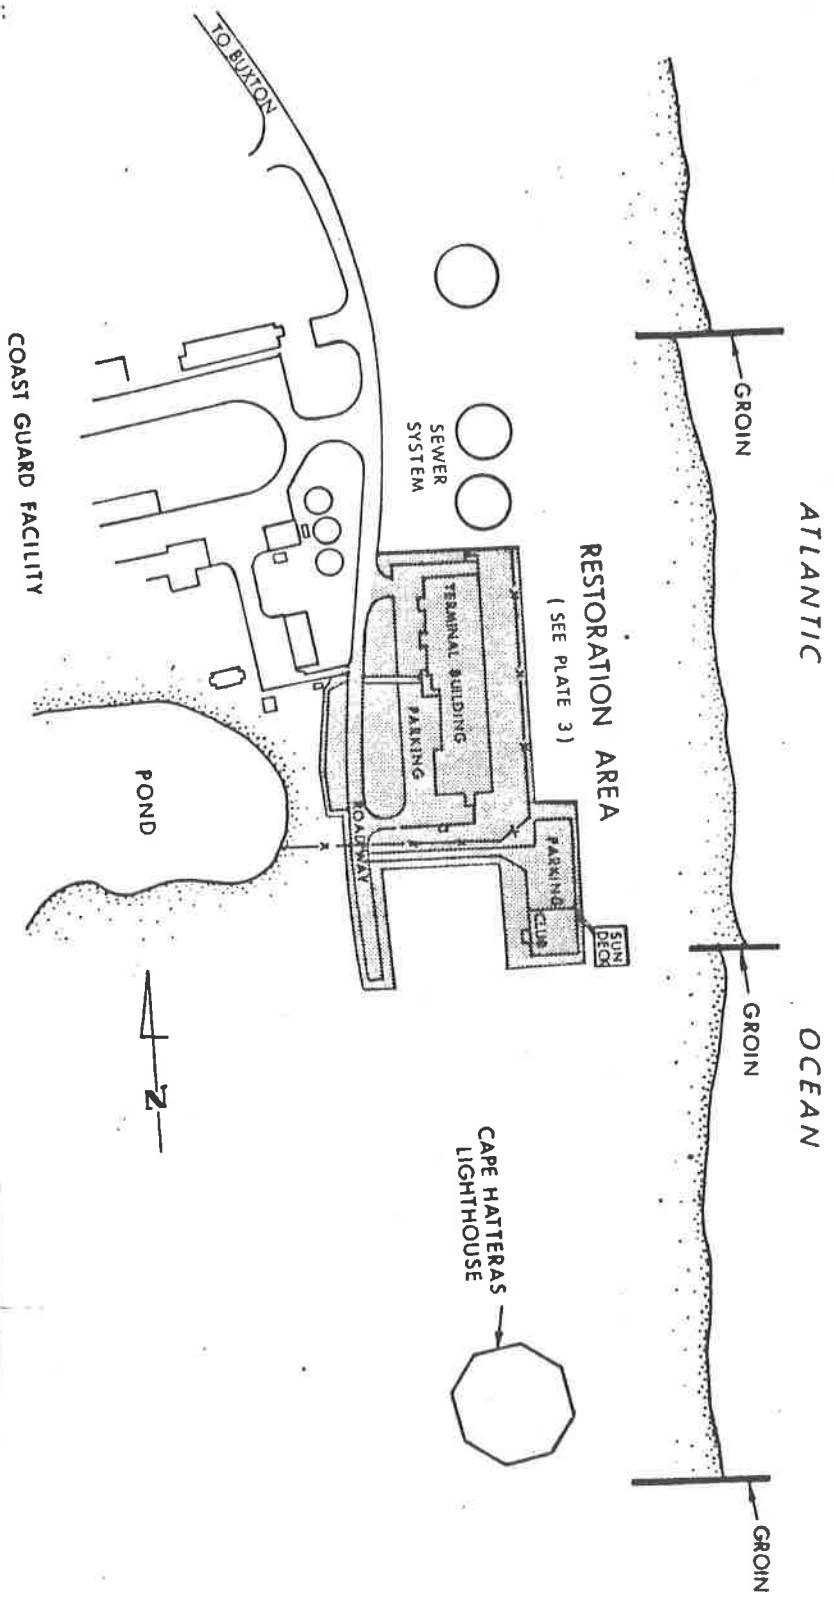

PROJECT AREA
 FORMER BUXTON NAVAL
 FACILITY
 PLATE 2